

PINE ISLAND SOUND

USEPPA

ISLAND

0.48 ACRES

E


C

D

POB DESC

B

CANAL

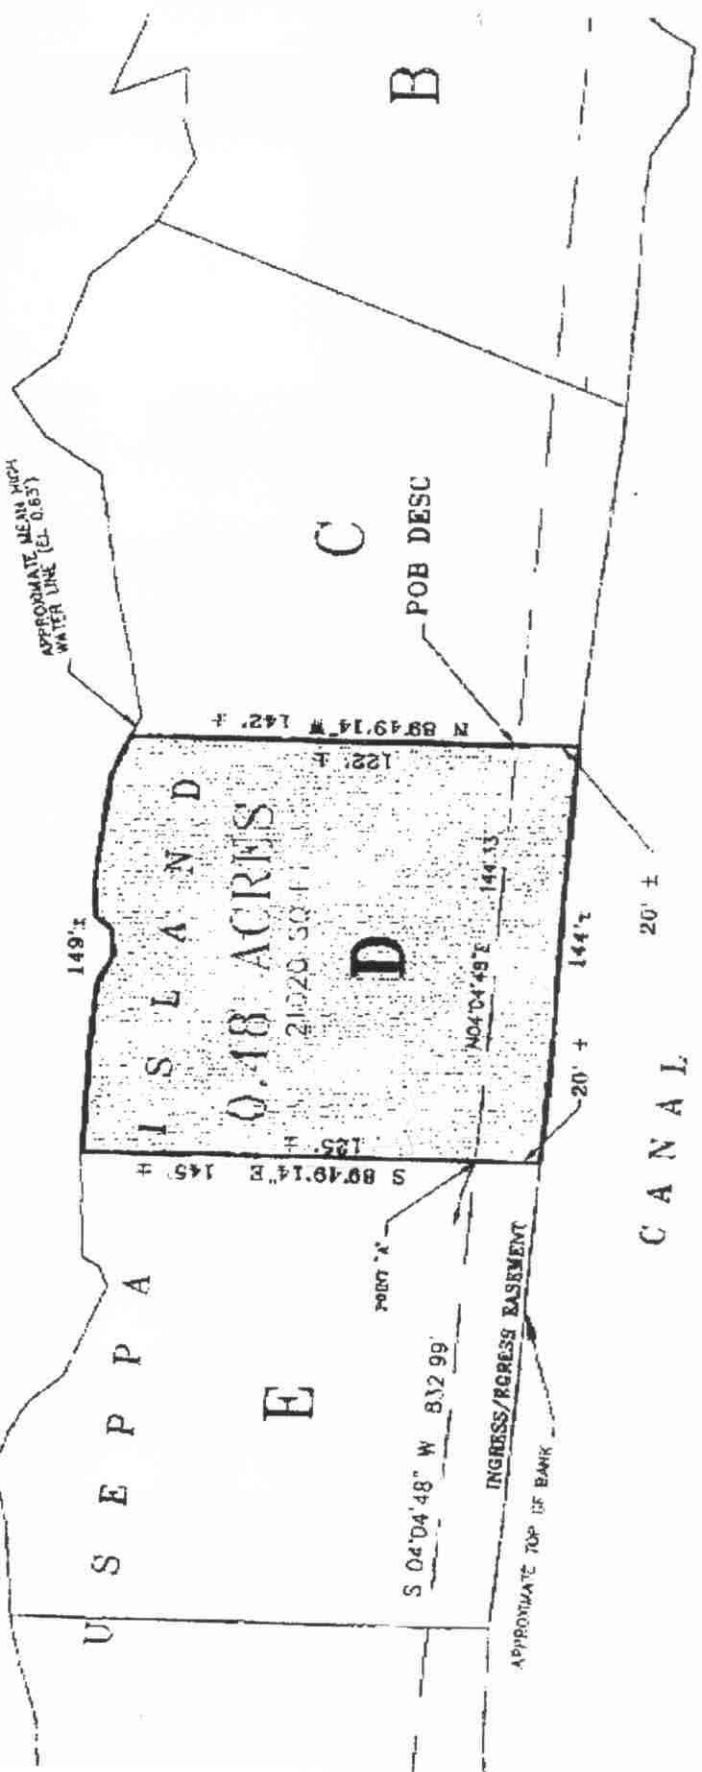

SKETCH TO ACCOMPANY DESCRIPTION
 LOT D
 SECTION 9
 TOWNSHIP 44 SOUTH, RANGE 21 EA:
 USEPPA ISLAND
 LEE COUNTY, FLORIDA

JOHNSON ENGINEERING, INC.
 SURVEYORS AND EROSION CONTROL SPECIALISTS
 2107 N. W. 11th St., Ft. Lauderdale, FL 33304
 PHONE: (561) 545-1111 FAX: (561) 545-1112
 PROJECT NO. 2107 DATE: 8-06-21 SCALE: 1" = 50'

DATE: AUGUST 1987
 DRAWN BY: JDF
 CHECKED BY: JDF

REVISED APRIL 1998

239 283 4279